


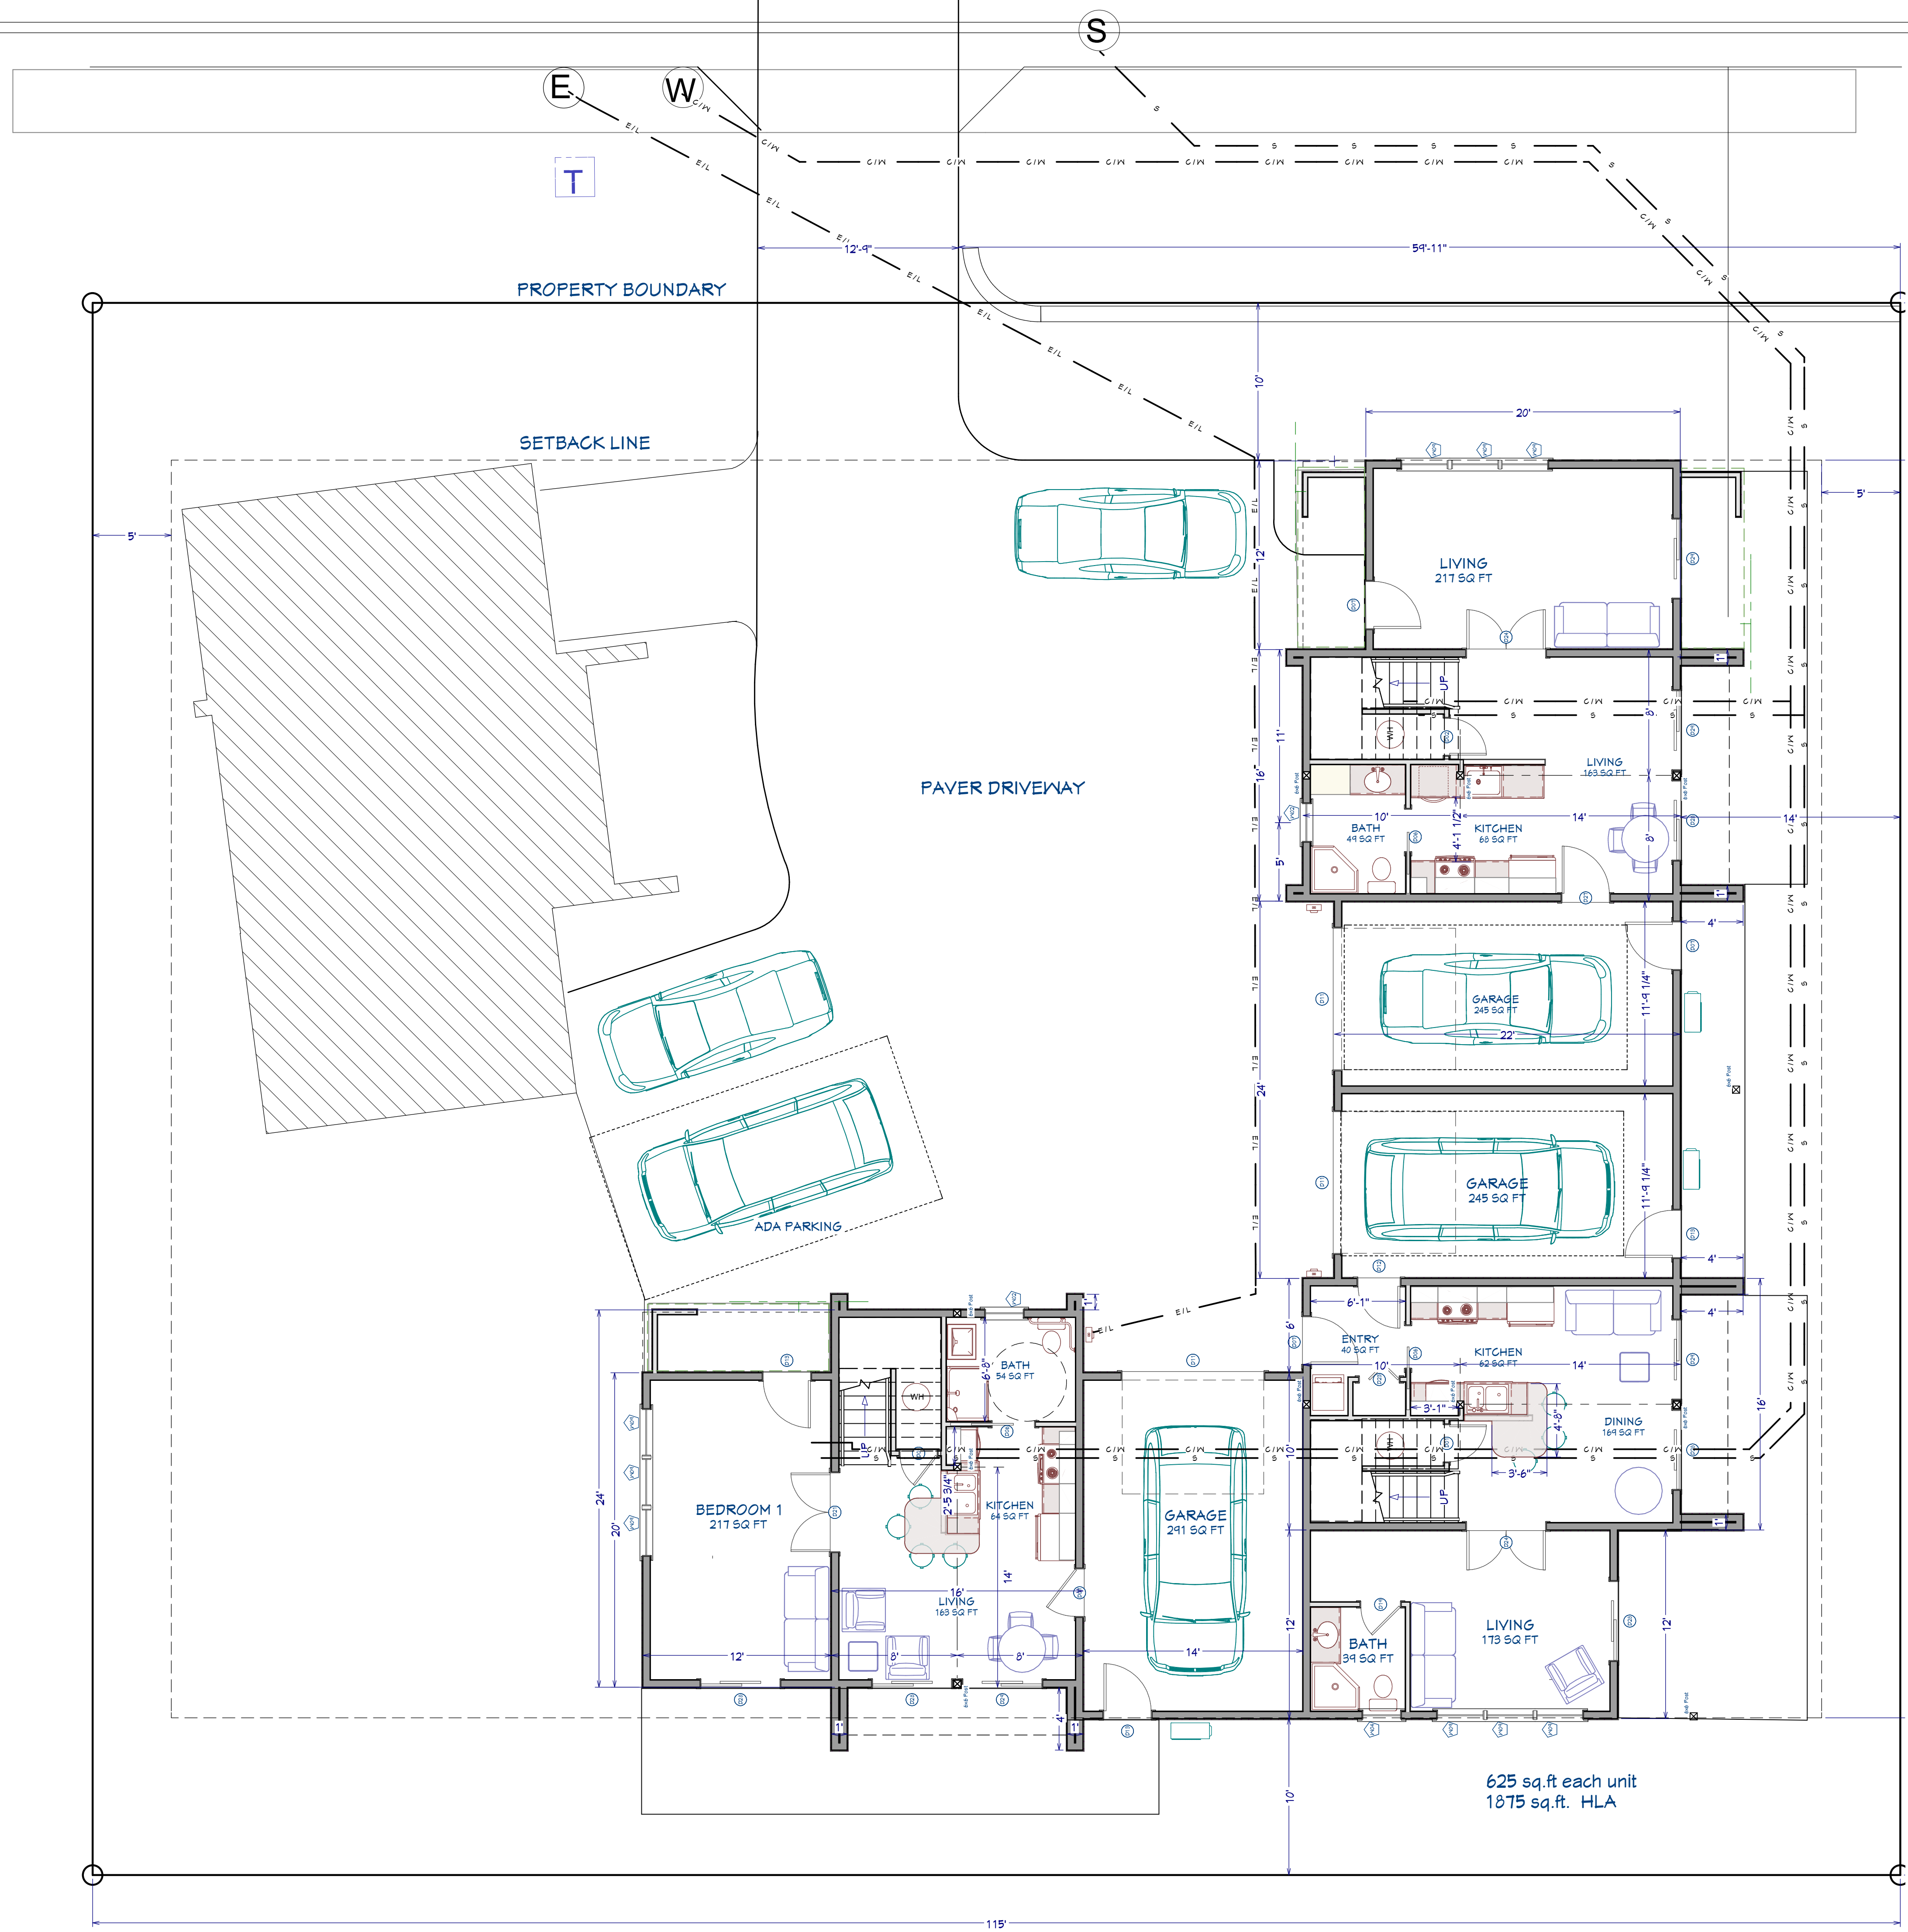

MAIN FLOORPLAN WITH PLOT
3/16"=1'-0"

REVISION TABLE	
NUMBER	DATE

PRELIMINARY ONLY

MORROW TRIPLEX
323 Alma St, Mt Shasta, CA

DRAWINGS PROVIDED BY:
Integral Design Studio
PO Box 903, Mt Shasta
530-918-9370


DATE:

6/26/2026

SCALE:

SHEET:

1

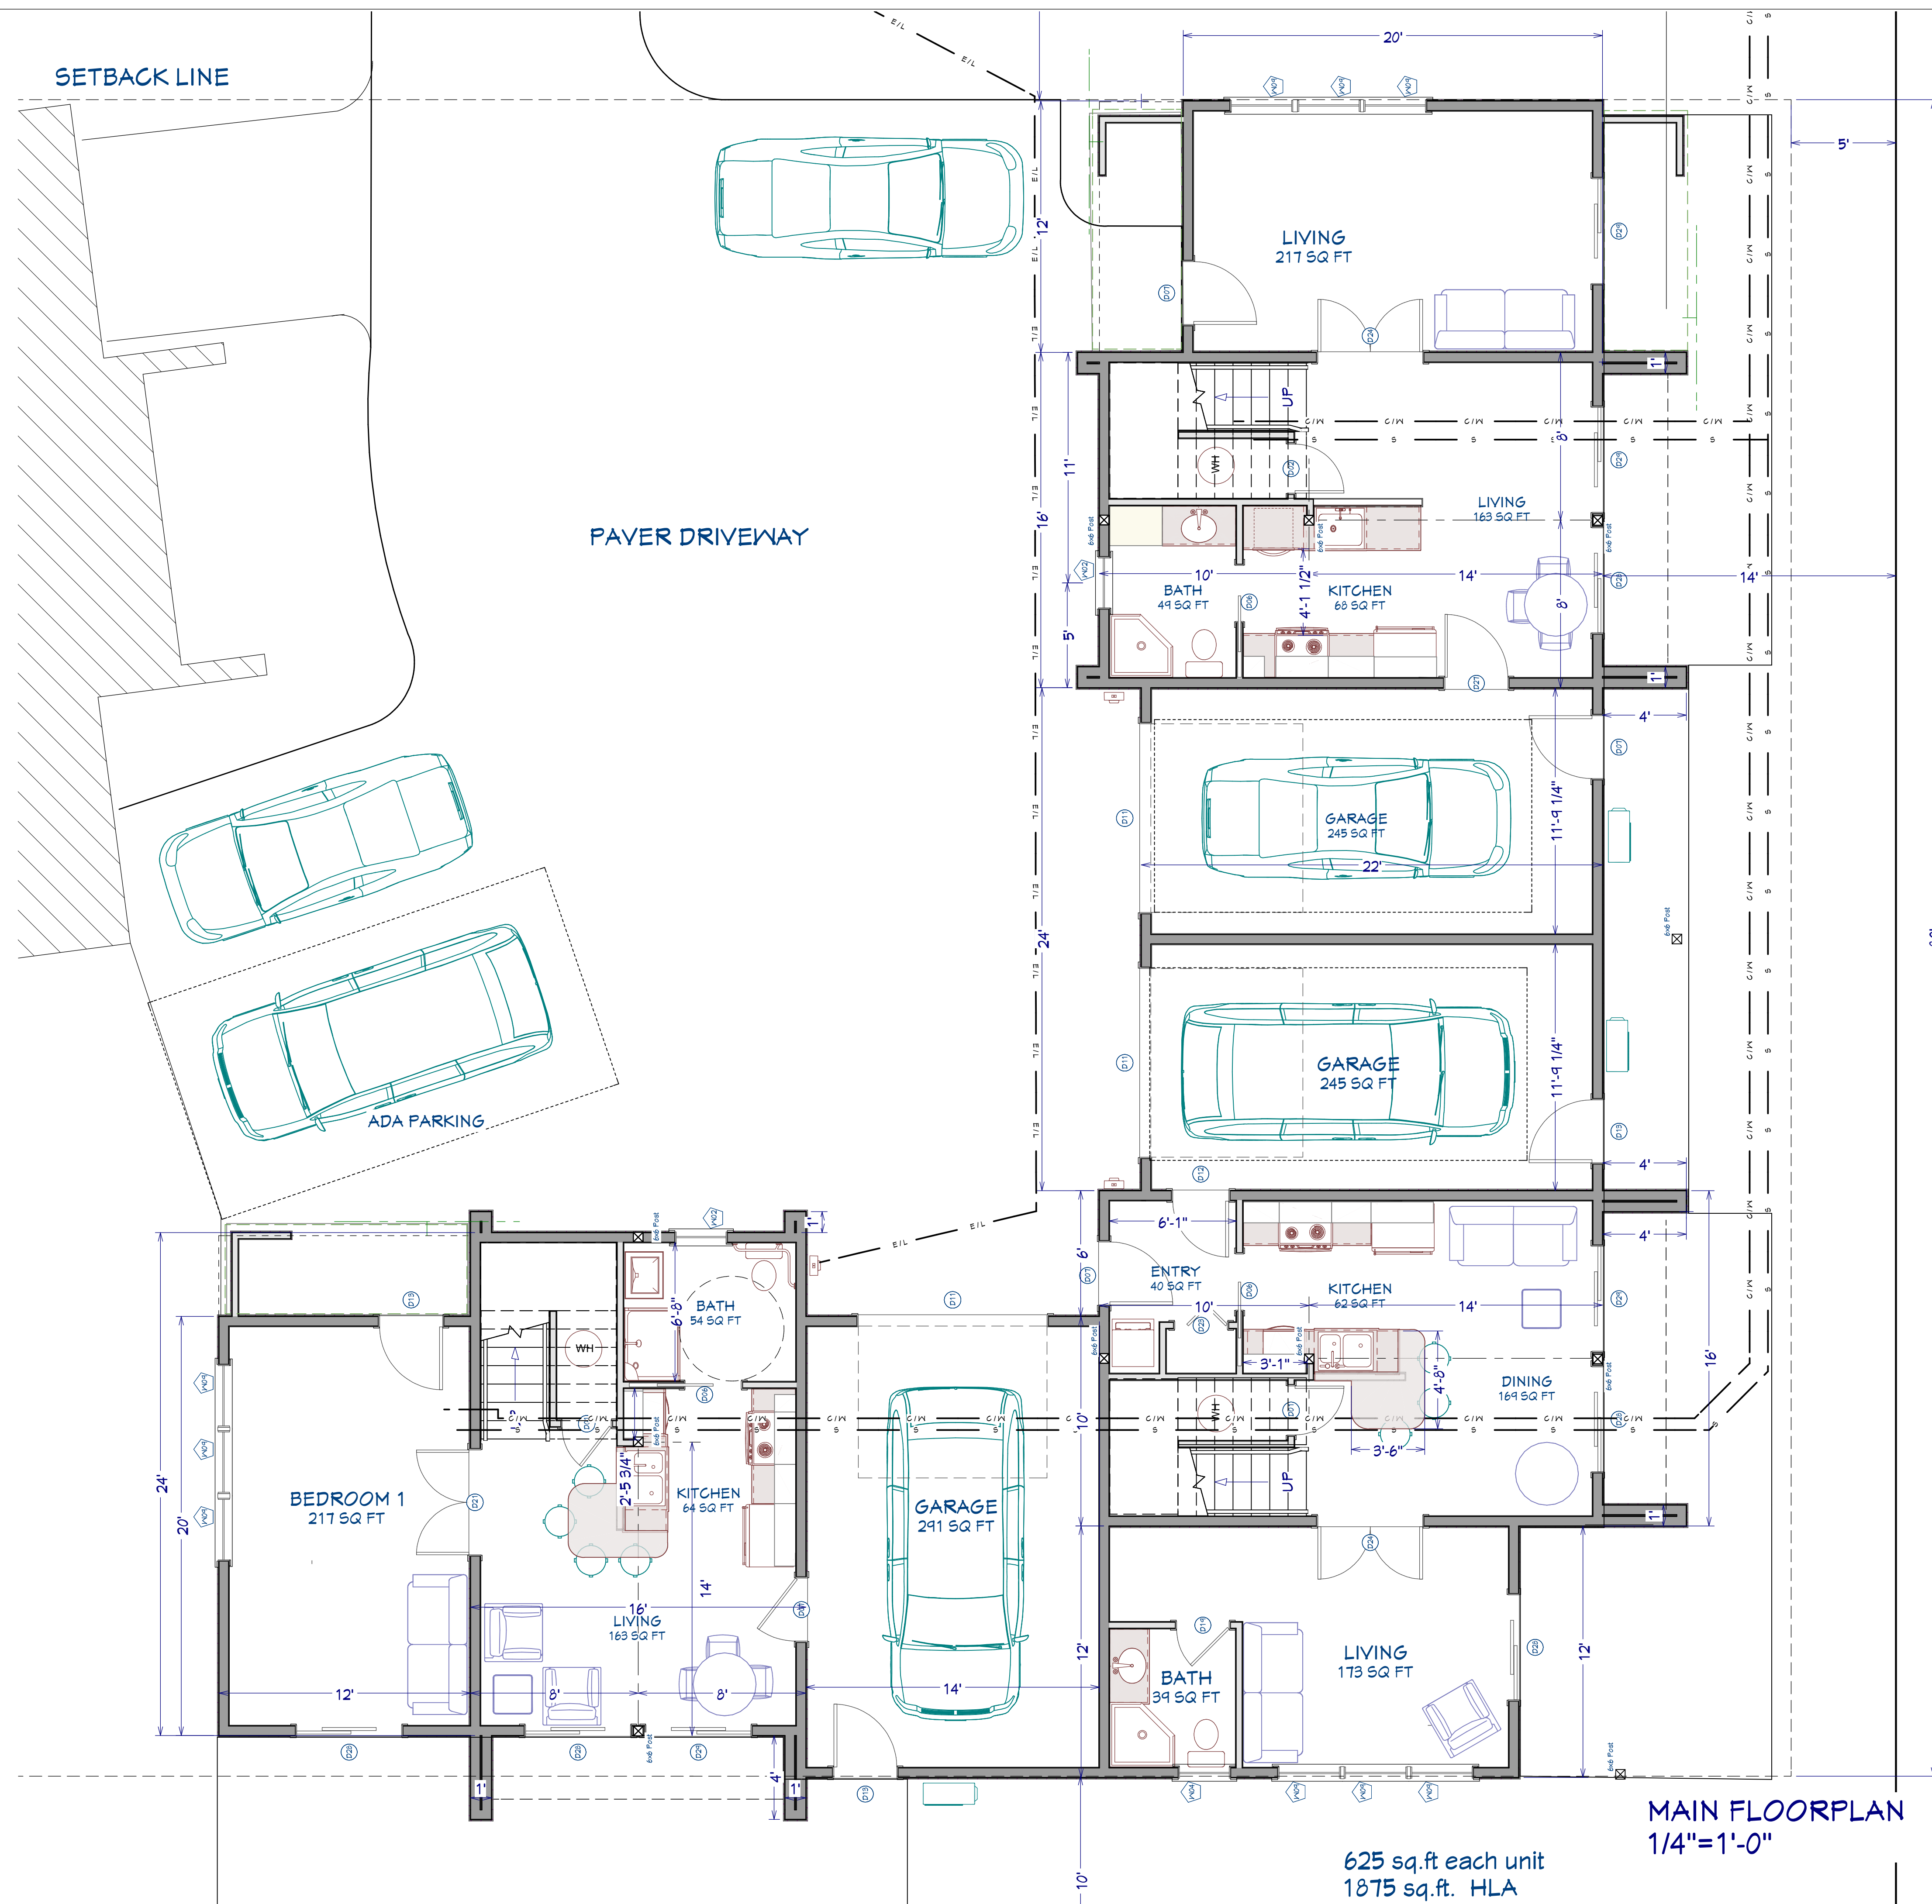

MAIN FLOORPLAN
1/4"=1'-0"

625 sq.ft. each unit
1875 sq.ft. HLA

DRAWINGS PROVIDED BY:
Integral Design Studio
PO Box 903, Mt Shasta
530-918-9370

DATE:
6/26/2026


SCALE:

SHEET:
2

PRELIMINARY ONLY

REVISION TABLE	
NUMBER	DATE

REVISION BY
DESCRIPTION

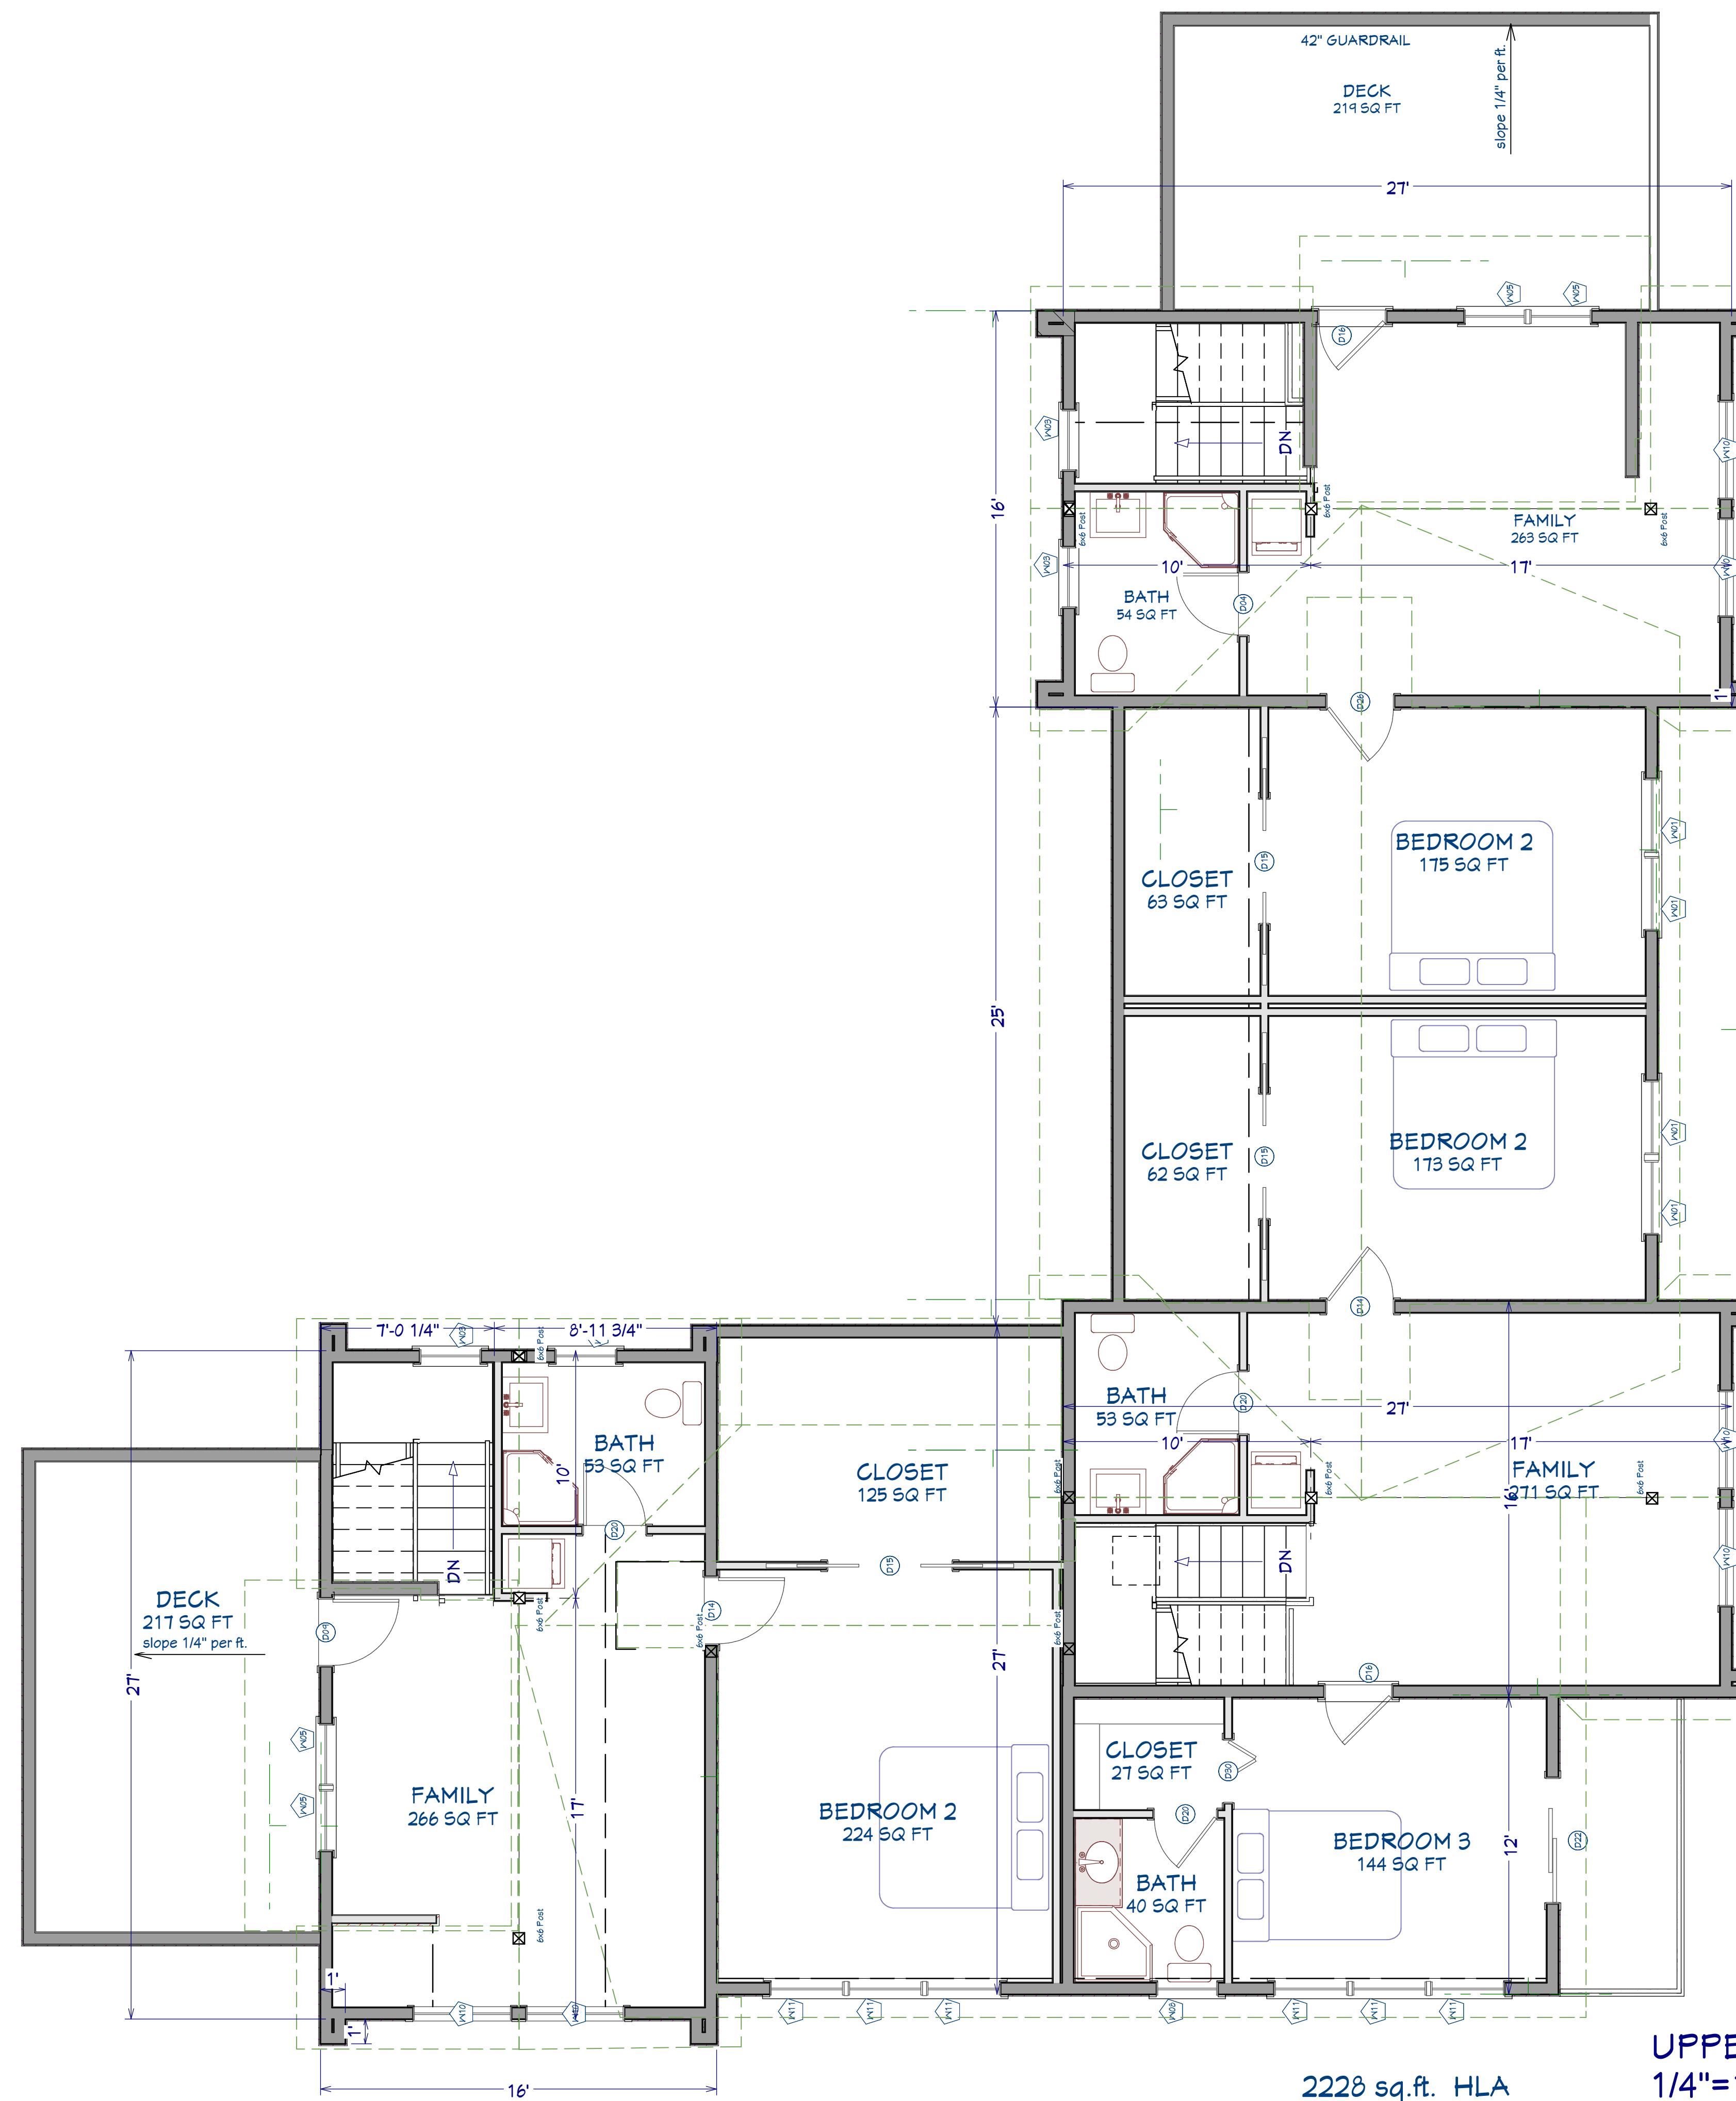

2228 sq.ft. HLA

[illegible]

PRELIMINARY ONLY

MORROW TRIPLEX
323 Alma St, Mt Shasta, CA

DRAWINGS PROVIDED BY:
Integral Design Studio
PO Box 903, Mt Shasta
530-918-9370

DATE:

6/26/2026

SCALE:

SHEET:

3



EAST ELEVATION
1/4"=1'-0"



SOUTH ELEVATION
1/4"=1'-0"

REVISION TABLE	
NUMBER	DESCRIPTION

PRELIMINARY ONLY

MORROW TRIPLEX
323 Alma St, Mt Shasta, CA

DRAWINGS PROVIDED BY:
Integral Design Studio
PO Box 903, Mt Shasta
530-418-4370

DATE:

6/26/2026

SCALE:

SHEET:

4



WEST ELEVATION
1/4"=1'-0"



NORTH ELEVATION
1/4"=1'-0"

REVISION TABLE		
NUMBER	DATE	REVISION BY / DESCRIPTION

PRELIMINARY ONLY

MORROW TRIPLEX
323 Alma St, Mt Shasta, CA

DRAWINGS PROVIDED BY:
Integral Design Studio
PO Box 903, Mt Shasta
530-918-9370

DATE:

6/26/2026

SCALE:

SHEET:

5



--

REVISION TABLE		REVISION	DATE	BY	DESCRIPTION

PRELIMINARY ONLY

MORROW TRIPLEX
323 Alma St, Mt Shasta, CA

DRAWINGS PROVIDED BY:
Integral Design Studio
PO Box 903, Mt Shasta
530-918-9370

DATE:

6/26/2026

SCALE:

SHEET:



REVISION TABLE		
NUMBER	DATE	REVISION BY / DESCRIPTION

PRELIMINARY ONLY

MORROW TRIPLEX
323 Alma St, Mt Shasta, CA

DRAWINGS PROVIDED BY:
Integral Design Studio
PO Box 903, Mt Shasta
530-918-9370

DATE:

6/26/2026

SCALE:

SHEET: